



WHEN A SIDEWALK AND/OR DRIVEWAY IS CONSTRUCTED, RECONSTRUCTED OR REPAIRED FOR RESIDENTIAL USE ON COUNTY RIGHT OF WAY.

FOR USE WITH CONCRETE OR ASPHALT CURBED TYPE STREETS,
USE SECTIONS APPLICABLE:


A – USE WHEN SIDEWALK TO BE BUILT OTHER THAN DRIVEWAY

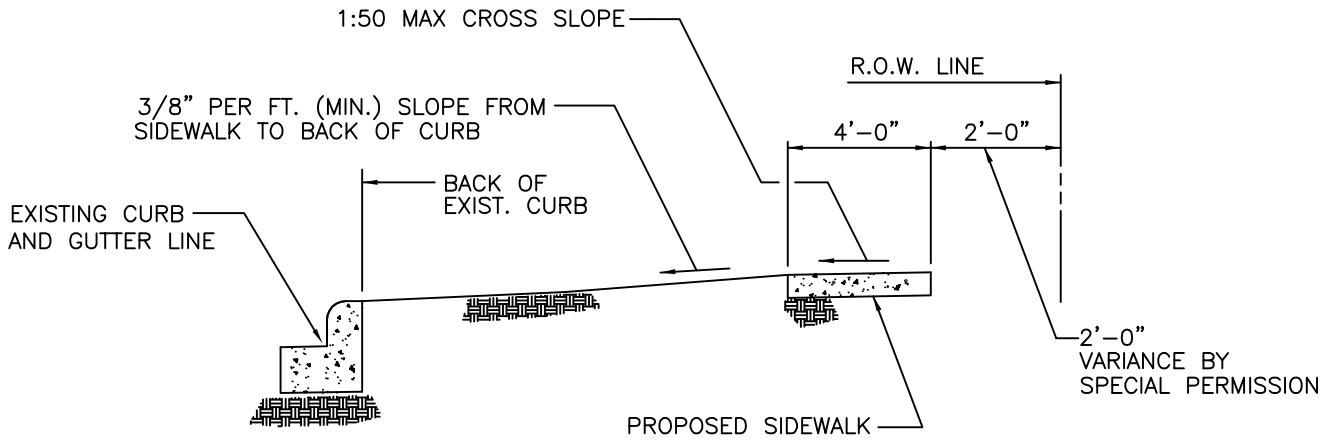

B – USE FOR ALL PROPOSED DRIVES ON CURBED TYPE STREETS:

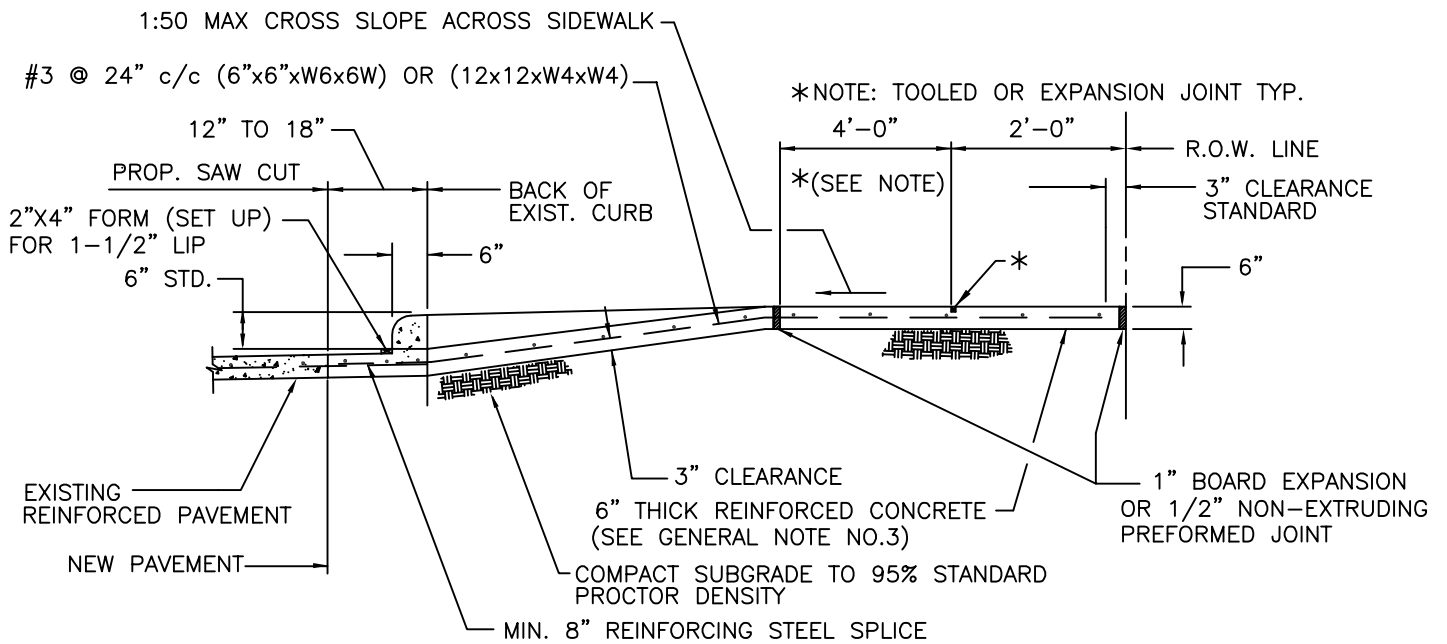

C – USE FOR ALL PROPOSED CURB REMOVAL FOR DRIVEWAYS

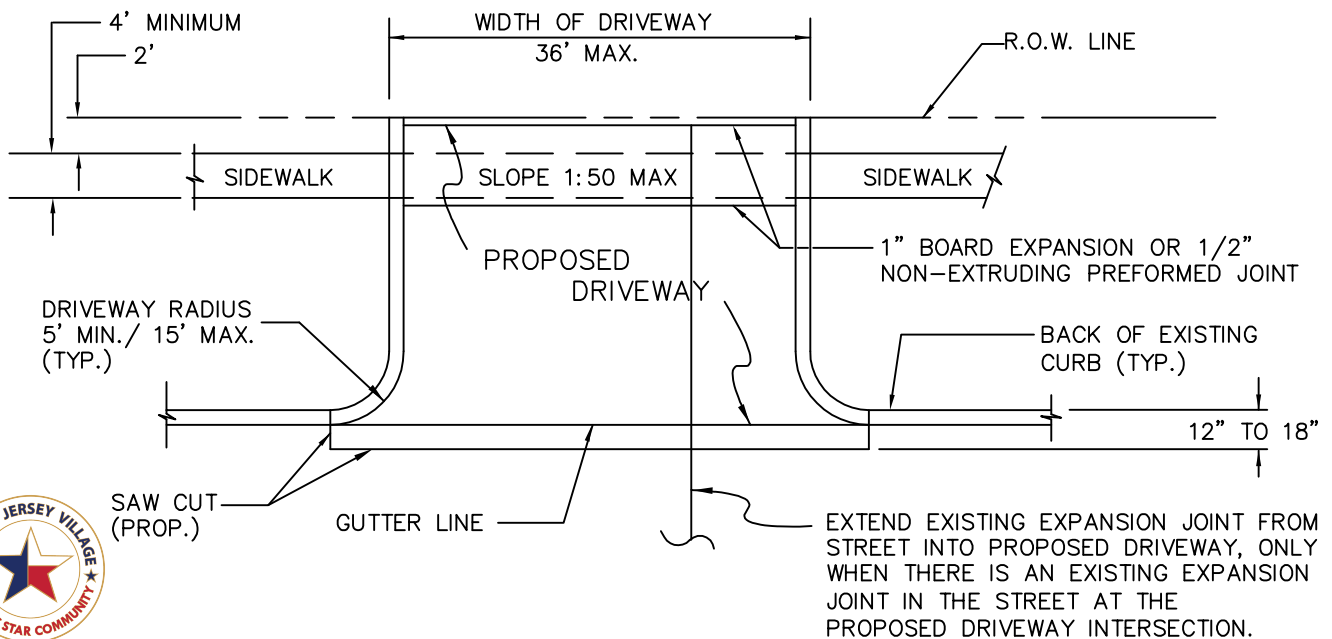

SIDEWALKS AND DRIVEWAYS ON CURBED
TYPE STREETS

RESIDENTIAL AREA

APPROVED BY:

DRAWN BY:

DATE:
15 NOV 2005

DRAWING No.
DW-3